


ALL DIMENSIONS AND SQUARE FOOTAGE CALCULATIONS NOTED ON THIS DOCUMENT ARE PRELIMINARY / NON-BINDING AND MUST BE FIELD VERIFIED FOR A TRUE AND ACCURATE REPRESENTATION.


WALL LEGEND

-  EXISTING PARTITION TO REMAIN
-  NEW PARTITION

- \* ROOM AND FURNITURE SIZES ARE APPROXIMATE
- \* NOT FOR CONSTRUCTION
- \* PROPOSED DEMOLITION PLAN AVAILABLE UPON REQUEST

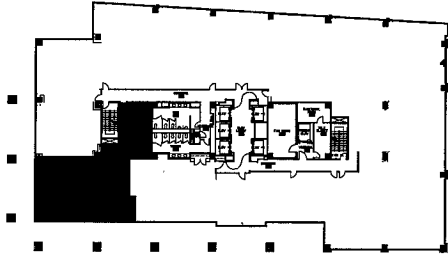

KEY PLAN

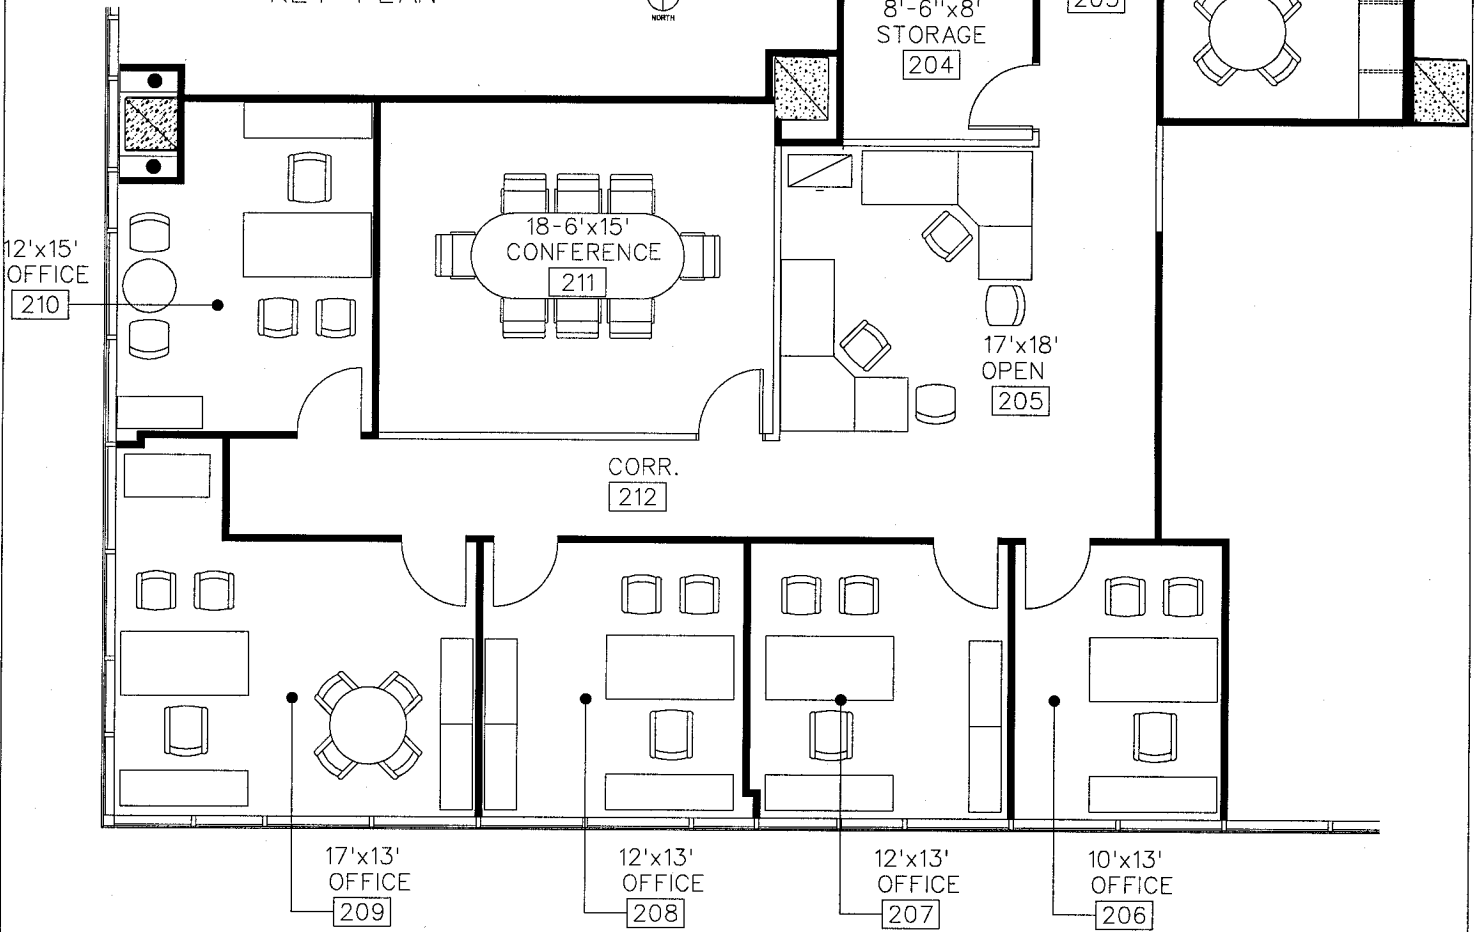

SPACE PLAN #1 APPROX. 2,627 RSF

PROJECT: GRANITE PARK ONE, FLOOR 2, SUITE 210

PROJECT #: 652.186.03

SCALE: NOT TO SCALE

SHEET #: 1 OF 2

DATE: 09.05.2003

DRAWN BY: AH

