

SDA

TITLE: MARKETING SUITE 370 - 3,137 RSF

PROJECT: MADISON, FLOOR 3


SCALE: NTS

DATE: 10.10.06

PROJECT #: 661.004.03

SHEET #: 1 OF 1

DRAWN BY: AC/KB

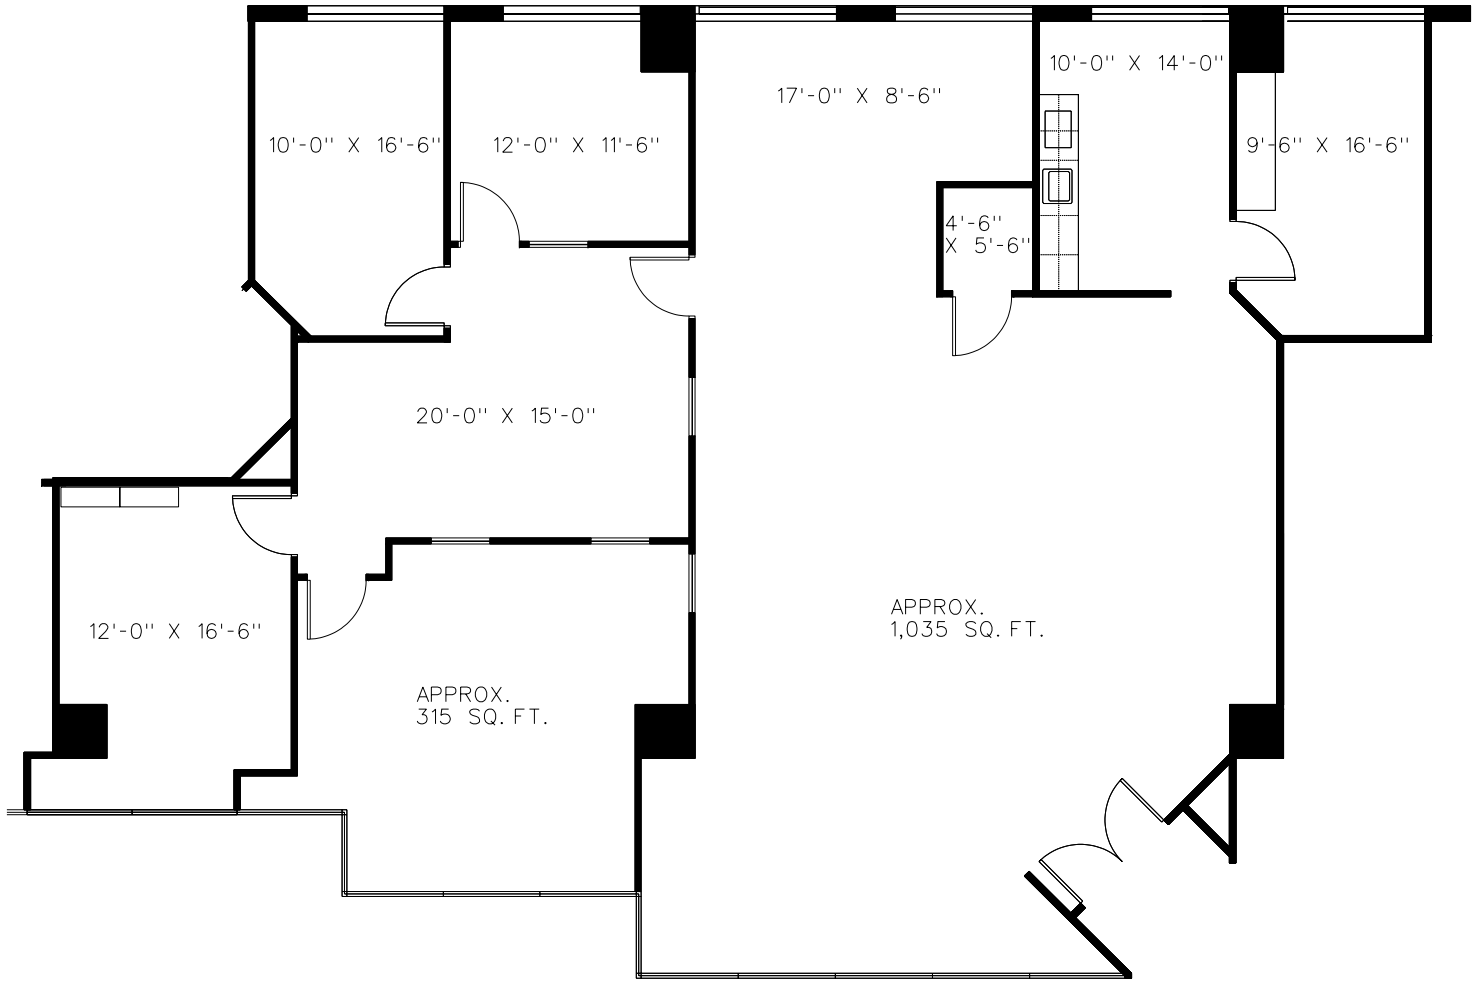


**** SQUARE FOOTAGE NUMBERS PROVIDED BY OTHERS**

ALL DIMENSIONS AND SQUARE FOOTAGE CALCULATIONS NOTED ON THIS DOCUMENT ARE PRELIMINARY / NON-BINDING AND MUST BE FIELD VERIFIED FOR A TRUE AND ACCURATE REPRESENTATION.

NOT FOR CONSTRUCTION

THESE DRAWINGS HAVE BEEN ISSUED FOR DESIGN INTENT ONLY AND ARE NOT INTENDED FOR FABRICATION, CONSTRUCTION AND, OR INSTALLATION OF ANY INFORMATION CONTAINED HEREIN.

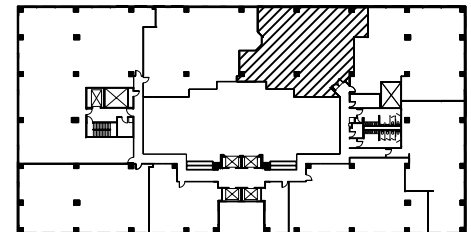

KEY PLAN



NORTH